

November 20, 2007

Mr. Bob Zerhusen
City of Fort Mitchell
2355 Dixie Highway
Fort Mitchell, Kentucky 41017

**RE: Beechwood Road Traffic Counts
2007808-010**

Dear Bob:

Please find enclosed the results of the traffic counts on Beechwood Road. These counts were taken at the same locations as the traffic counts taken in July 2005. The locations of these counts are as follows:

1. Beechwood Road west of Grandview Drive.
2. Beechwood Road east of Grandview Drive.
3. Beechwood Road north of Pleasant Road.
4. Grandview Drive south of Beechwood Road.
5. Royal Drive south of Beechwood Road.
6. Pleasant Road south of Beechwood Road.

We have attached a sketch indicating the location of the traffic counts as well as the average daily traffic at each location. Additionally, we have provided a copy of the results of the traffic counts which were taken in July 2005. Please review this information and contact me if you have any questions regarding the above.


Sincerely,

CDS ASSOCIATES, INC.



Mark V. Brueggemann, P.E.
Principal


MVB:lkd
2007808-010 2007_11_20 Beechwood Road Traffic Counts

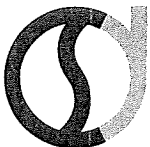

CDS ASSOCIATES, INC.

7000 Dixie Highway • Florence, KY 41042 • (p) 859.525.0544 • (f) 859.525.0561

www.cds-assoc.com

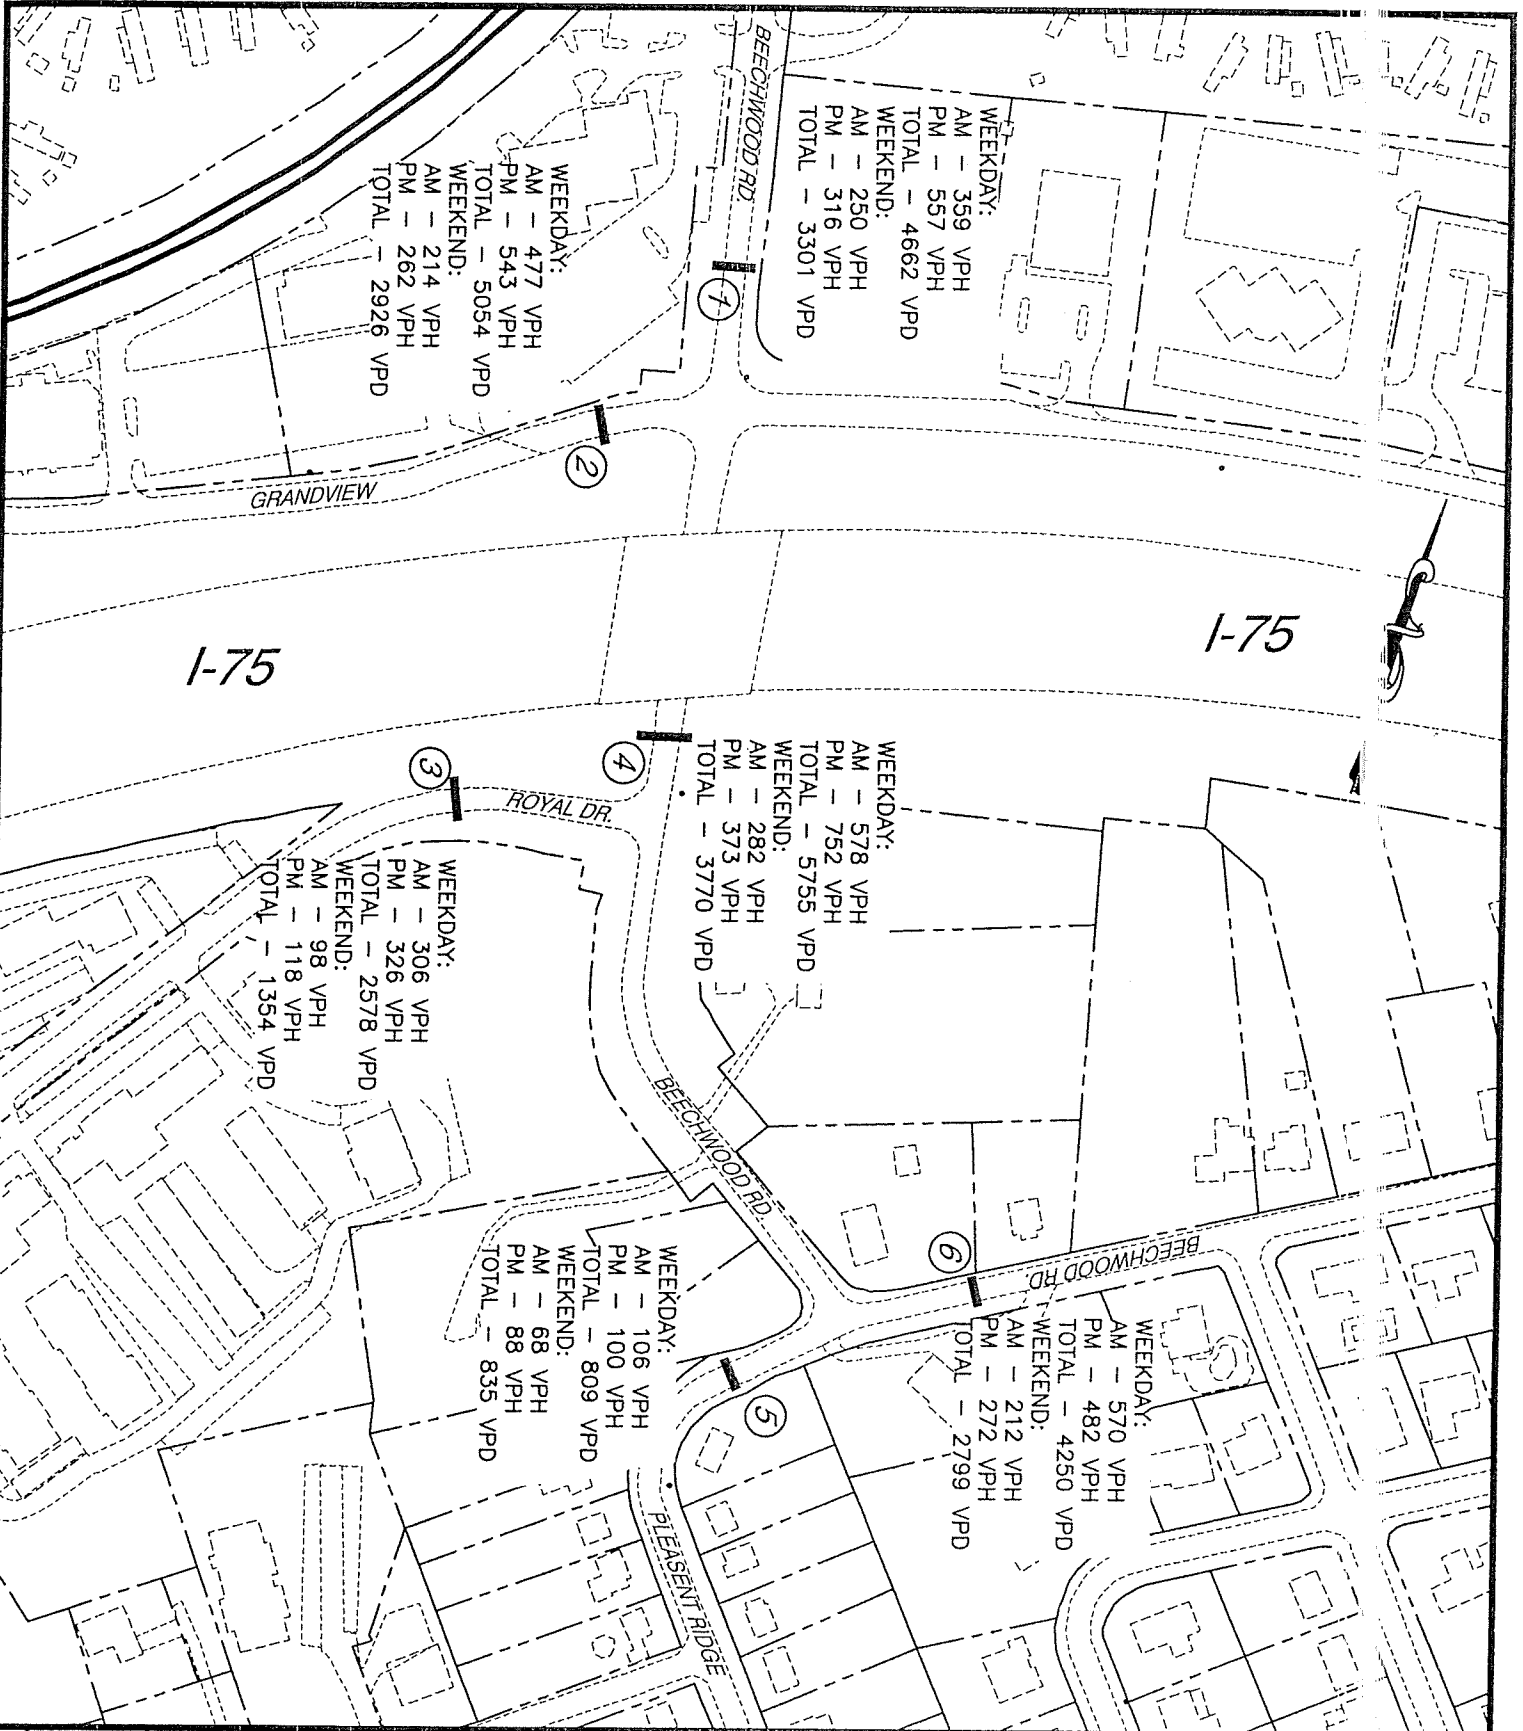

TRAFFIC STUDY EXHIBIT
TRAFFIC STUDY
CITY OF FORT MITCHELL
FORT MITCHELL, KENTUCKY

CDSS
 engineers
 architects
 planners
 SURVEYORS

CDSS Associates, Inc.
 www.cdssinc.com

1120 Kenwood Road
 Cincinnati, Ohio 45242-8198
 513.791.1700
 513.791.1938 FAX


7000 Dixie Highway
 Florence, Kentucky 41042
 859.526.0514
 859.526.0581 FAX

© 2007 CDSS ASSOCIATES, INC.

DRAWING TITLE		PROJECT TITLE	
SCALE	DATE	PROJECT NO.	
1"=200'	11/9/2007	2005708-010	
DRAWN BY	CHECKED BY	DRAWING NO.	
BGRD	MBRU	2005708-010	
PROJECT NO.		FILE	
2005708-010		-	

A1.1

SHEET 1 of 1

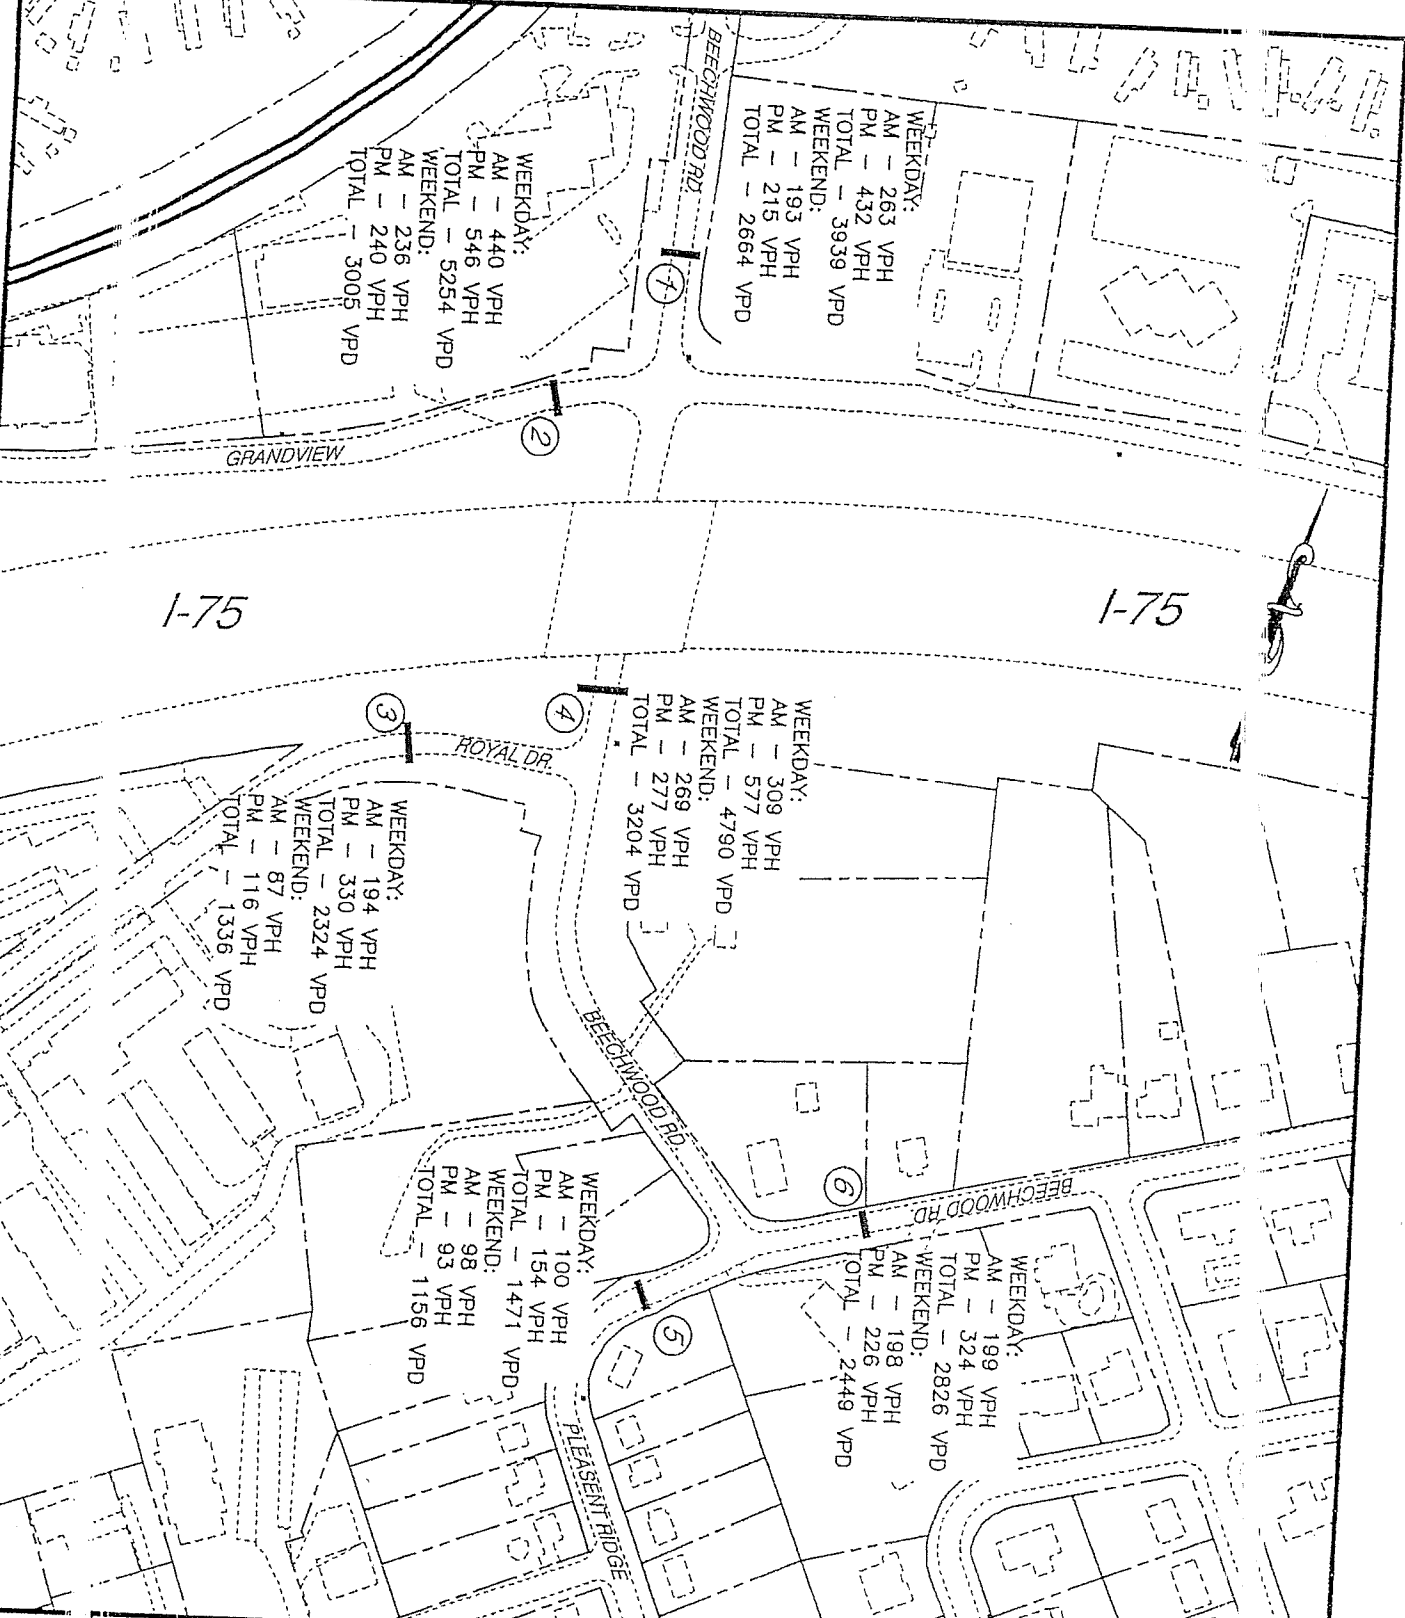

200 S Gun/3

ARCHITECTS blanterns SURVEYORS 11720 Kinnwood Road Louisville, KY 40242-9808 502.252.0100 FAX 502.252.0100 FAX	7000 Oak Ridge Way Fort Mitchell, KY 40122 859.525.0100 FAX 859.525.0261 FAX	DRAWING TITLE TRAFFIC STUDY EXHIBIT
		PROJECT TITLE TRAFFIC STUDY CITY OF FORT MITCHELL FORT MITCHELL, KENTUCKY
DATE 7/15/2005	CHECKED BY MBRV	SCALE 1"=200'
PROJECT NO 2005808-006	FILE	DRAWN BY BGR0

A1.1